


This plan is conceptual; all dimensions are to be verified. Materials are represented in their known condition in a more mature state. All designs and ideas contained in these drawings are not to be used in final construction documents by other than RIVERTOWN LANDSCAPES, LLC. They are the sole property of RIVERTOWN LANDSCAPES, LLC and are not to be duplicated or put to bid without express written consent. Graphic representations are for illustrative purposes. Field adjustments may be made during installation in keeping with the design intent.

11950 Northland Drive
Rockford, Michigan 49341
telephone: 616.866.1700



Project:

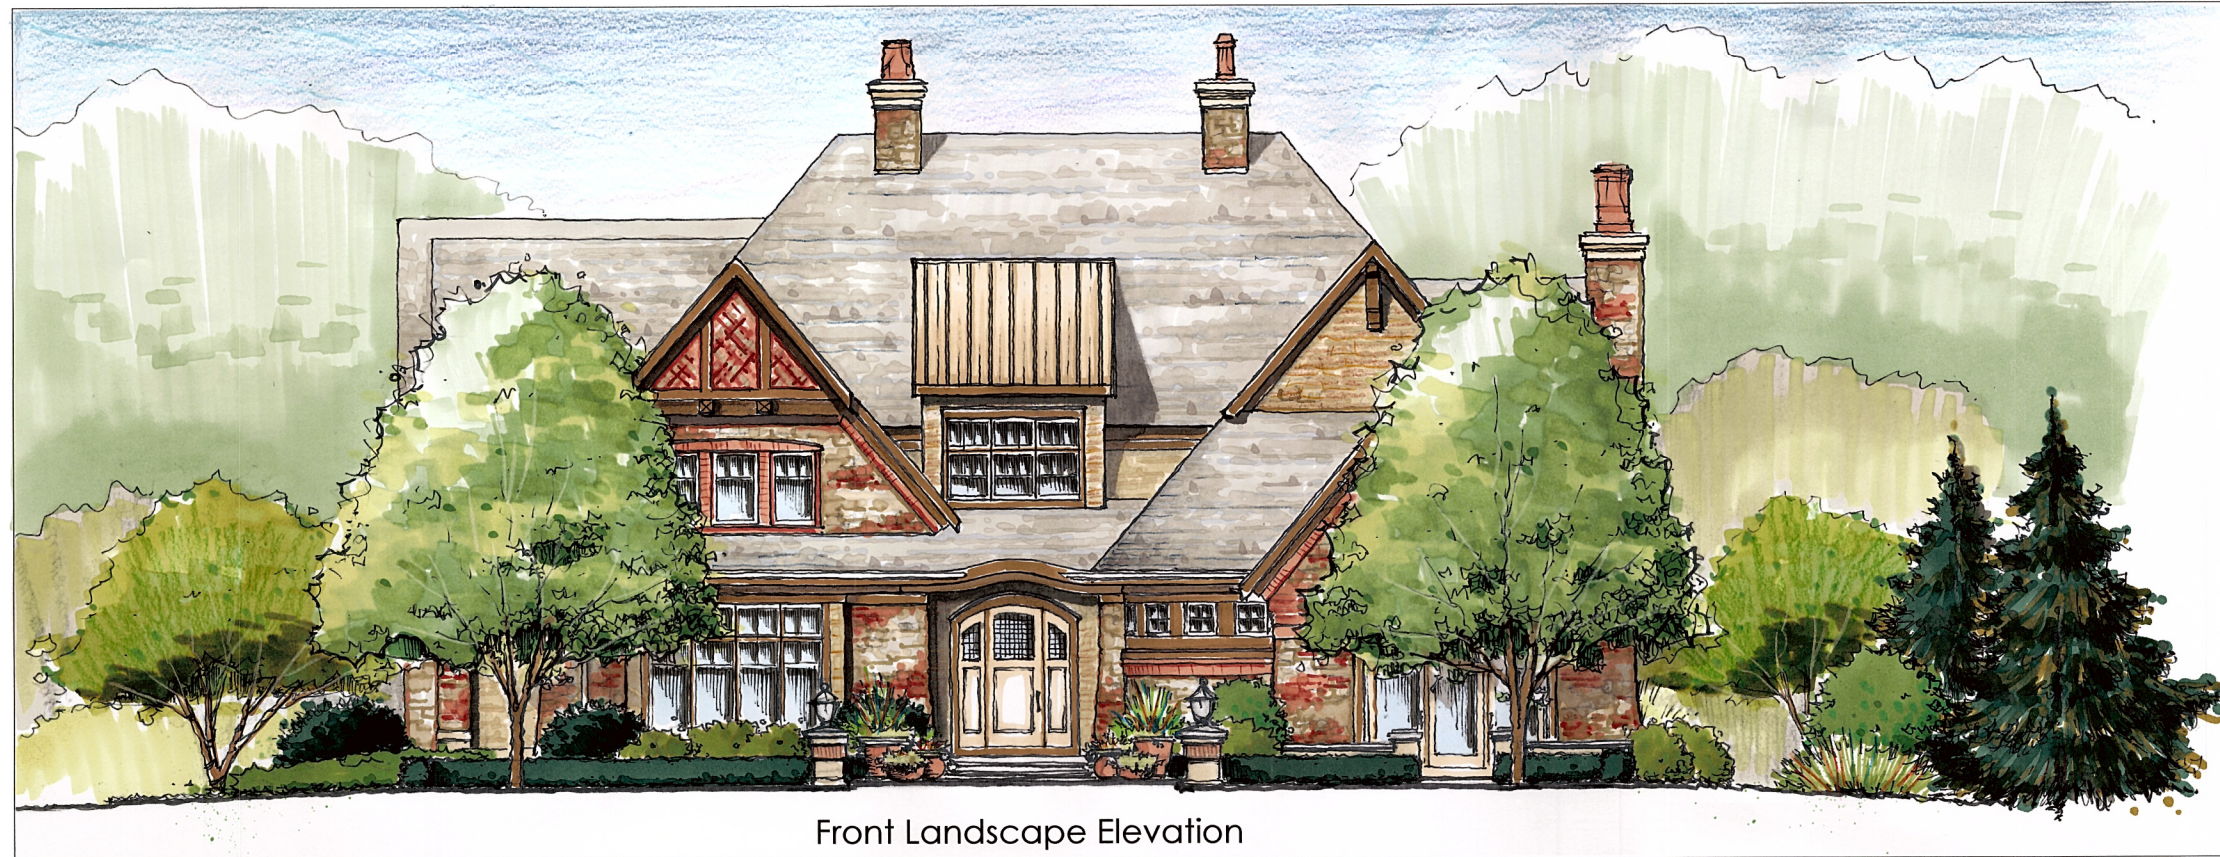

Front Landscape Elevation




Rear Landscape Elevation

Issued: 10-16-2013

Date:	Description:	By:
11-14-2013	Revised Design	DM

Designed: DM Approved:

Sheet Title:
**Landscape
Graphics**

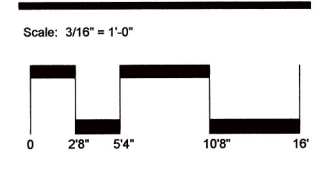

Project No: