



Project:

GENERAL NOTES:

- ALL STONE PAVING TO BE NATURAL, FULL RANGE BLUESTONE, TIGHT JOINT. MINIMUM SIZE IN PAVING PATTERNS TO BE 12" SQUARE.
- DRY LAID MATERIAL TO BE INSTALLED ON 6" MIN. COMPACTED NON-LIME GRAVEL & 1" MIN. SETTLING SAND.
- ALL BRICK PAVERS TO MATCH HOUSE MATERIALS AS CLOSE AS POSSIBLE. SAMPLES TO BE PROVIDED & APPROVED BY CLIENT AND LANDSCAPE ARCHITECT.
- ALL STONE VENEER & GROUT TO MATCH HOUSE MATERIAL AS CLOSE AS POSSIBLE IN SIZE AND PATTERN.
- PROPOSED TERRACES & WALKWAYS TO POSITIVELY SLOPE AWAY FROM NEW RESIDENCE.
- MASON TO PROVIDE EXPANSION JOINTS BETWEEN CONCRETE SLABS & ABUTTING WALLS & INSTALL EXPANSION JOINTS IN CONCRETE WALLS AS NEEDED.
- ALL DIMENSIONS TO BE VERIFIED IN FIELD PRIOR TO CONSTRUCTION. NOTIFY LANDSCAPE ARCHITECT OF ANY DISCREPANCIES.

DRY LAID BLUESTONE PAVING w/ DRAIN INSET
 BRICK CURBING SET IN CONCRETE HAUNCH, SEE DETAIL PAGE L5.1
 BLUESTONE SLAB STEP SET ON COMPACTED GRAVEL BASE

STONE RETAINING WALL / SEAT WALL TO MATCH HOUSE PROVIDE 2" THICK ROCKFACE LIMESTONE COPING, TYP. & (2) 18" SQUARE PIERS AT STEPS

2" THICK ROCKFACE BLUESTONE TREADS w/ STONE RISERS TO MATCH HOUSE

COMPACTED GRAVEL PATHWAY
 4' WOOD FENCE & ARBOR
 4' PATRIOT WIRE FENCING

BLUESTONE PATIO w/ BRICK DETAIL SET ON CONCRETE SLAB, SEE DETAILS PAGE L2.2

2" THICK ROCKFACE BLUESTONE TREADS w/ STONE RISERS TO MATCH HOUSE

2 1/2" THICK x 1 1/2" WIDE LIMESTONE COPING AROUND RAISED SPA (By Others)
 STONE RETAINING WALL / SEAT WALL TO MATCH HOUSE PROVIDE 2" THICK ROCKFACE LIMESTONE COPING, TYP.

BLUESTONE PATIO w/ BRICK INLAY & DETAIL SET ON CONCRETE SLAB, SEE DETAILS PAGE L2.1

2" THICK ROCKFACE BLUESTONE TREADS w/ STONE RISERS TO MATCH HOUSE

DRY LAID BLUESTONE PATIO w/ BRICK INLAY, SEE DETAILS PAGE L2.1
 STONE BBQ ENCLOSURE TO MATCH HOUSE, SEE DETAILS PAGE L5.3

24" SQUARE STONE PIERS TO MATCH HOUSE. PROVIDE CUT LIMESTONE CAP & GAS LAMP FIXTURES ON EACH

BRICK CURBING SET IN CONCRETE HAUNCH, SEE DETAIL PAGE L5.1

BRICK & BLUESTONE LANDING SET ON CONCRETE BASE
 2" THICK ROCKFACE BLUESTONE STEPS w/ STONE RISERS TO MATCH HOUSE
 CUSTOM WOOD FENCING & GATES (SEE PAGE L5.0 FOR DETAILS)

RUNNING BOND BRICK BANDING & INLAY SET IN CONCRETE DRIVE
 CONCRETE DRIVE, BY OTHERS

DRY LAID BLUESTONE PAVING SET ON COMPACTED SAND & GRAVEL BASE IN RANDOM RECTANGULAR PATTERN
 2" THICK ROCKFACE BLUESTONE TREADS w/ STONE RISERS TO MATCH HOUSE
 BRICK & BLUESTONE STOOP SET ON CONCRETE BASE
 DRY LAID BLUESTONE WALK w/ BRICK BANDING SET ON COMPACTED SAND & GRAVEL BASE IN RUNNING BOND PATTERN SEE DETAILS PAGE L2.2, L5.2

CONCRETE DRIVE BY OTHERS
 RUNNING BOND BRICK APRON SET ON CONCRETE BASE
 BRICK DRIVE COURT ON CONCRETE BASE PROVIDE BASKET WEAVE INLAY IN CENTER

DRY LAID BLUESTONE LANDING IN RUNNING BOND PATTERN w/ BRICK BANDING
 TURF STEPS w/ STONE RISERS TO MATCH HOUSE, SEE DETAIL PAGE L2.3

Issued: 12-06-2013


Date:	Description:	By:
04-30-2014	Design Rev.	DM
05-07-2014	Detail Rev.	DM
07-09-2014	Detail Rev.	DM
07-09-2014	Detail Rev.	DM
09-05-2014	Drive/Detail Rev.	DM

Designed: DM Approved:

Sheet Title:



Hardscape Materials Plan

Scale: 1/8" = 1'-0"

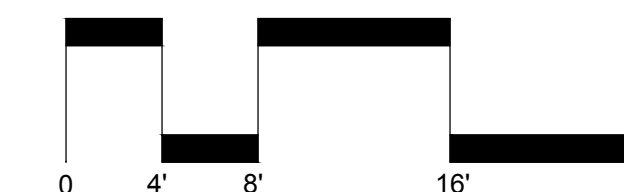

Project No:

Sheet No:

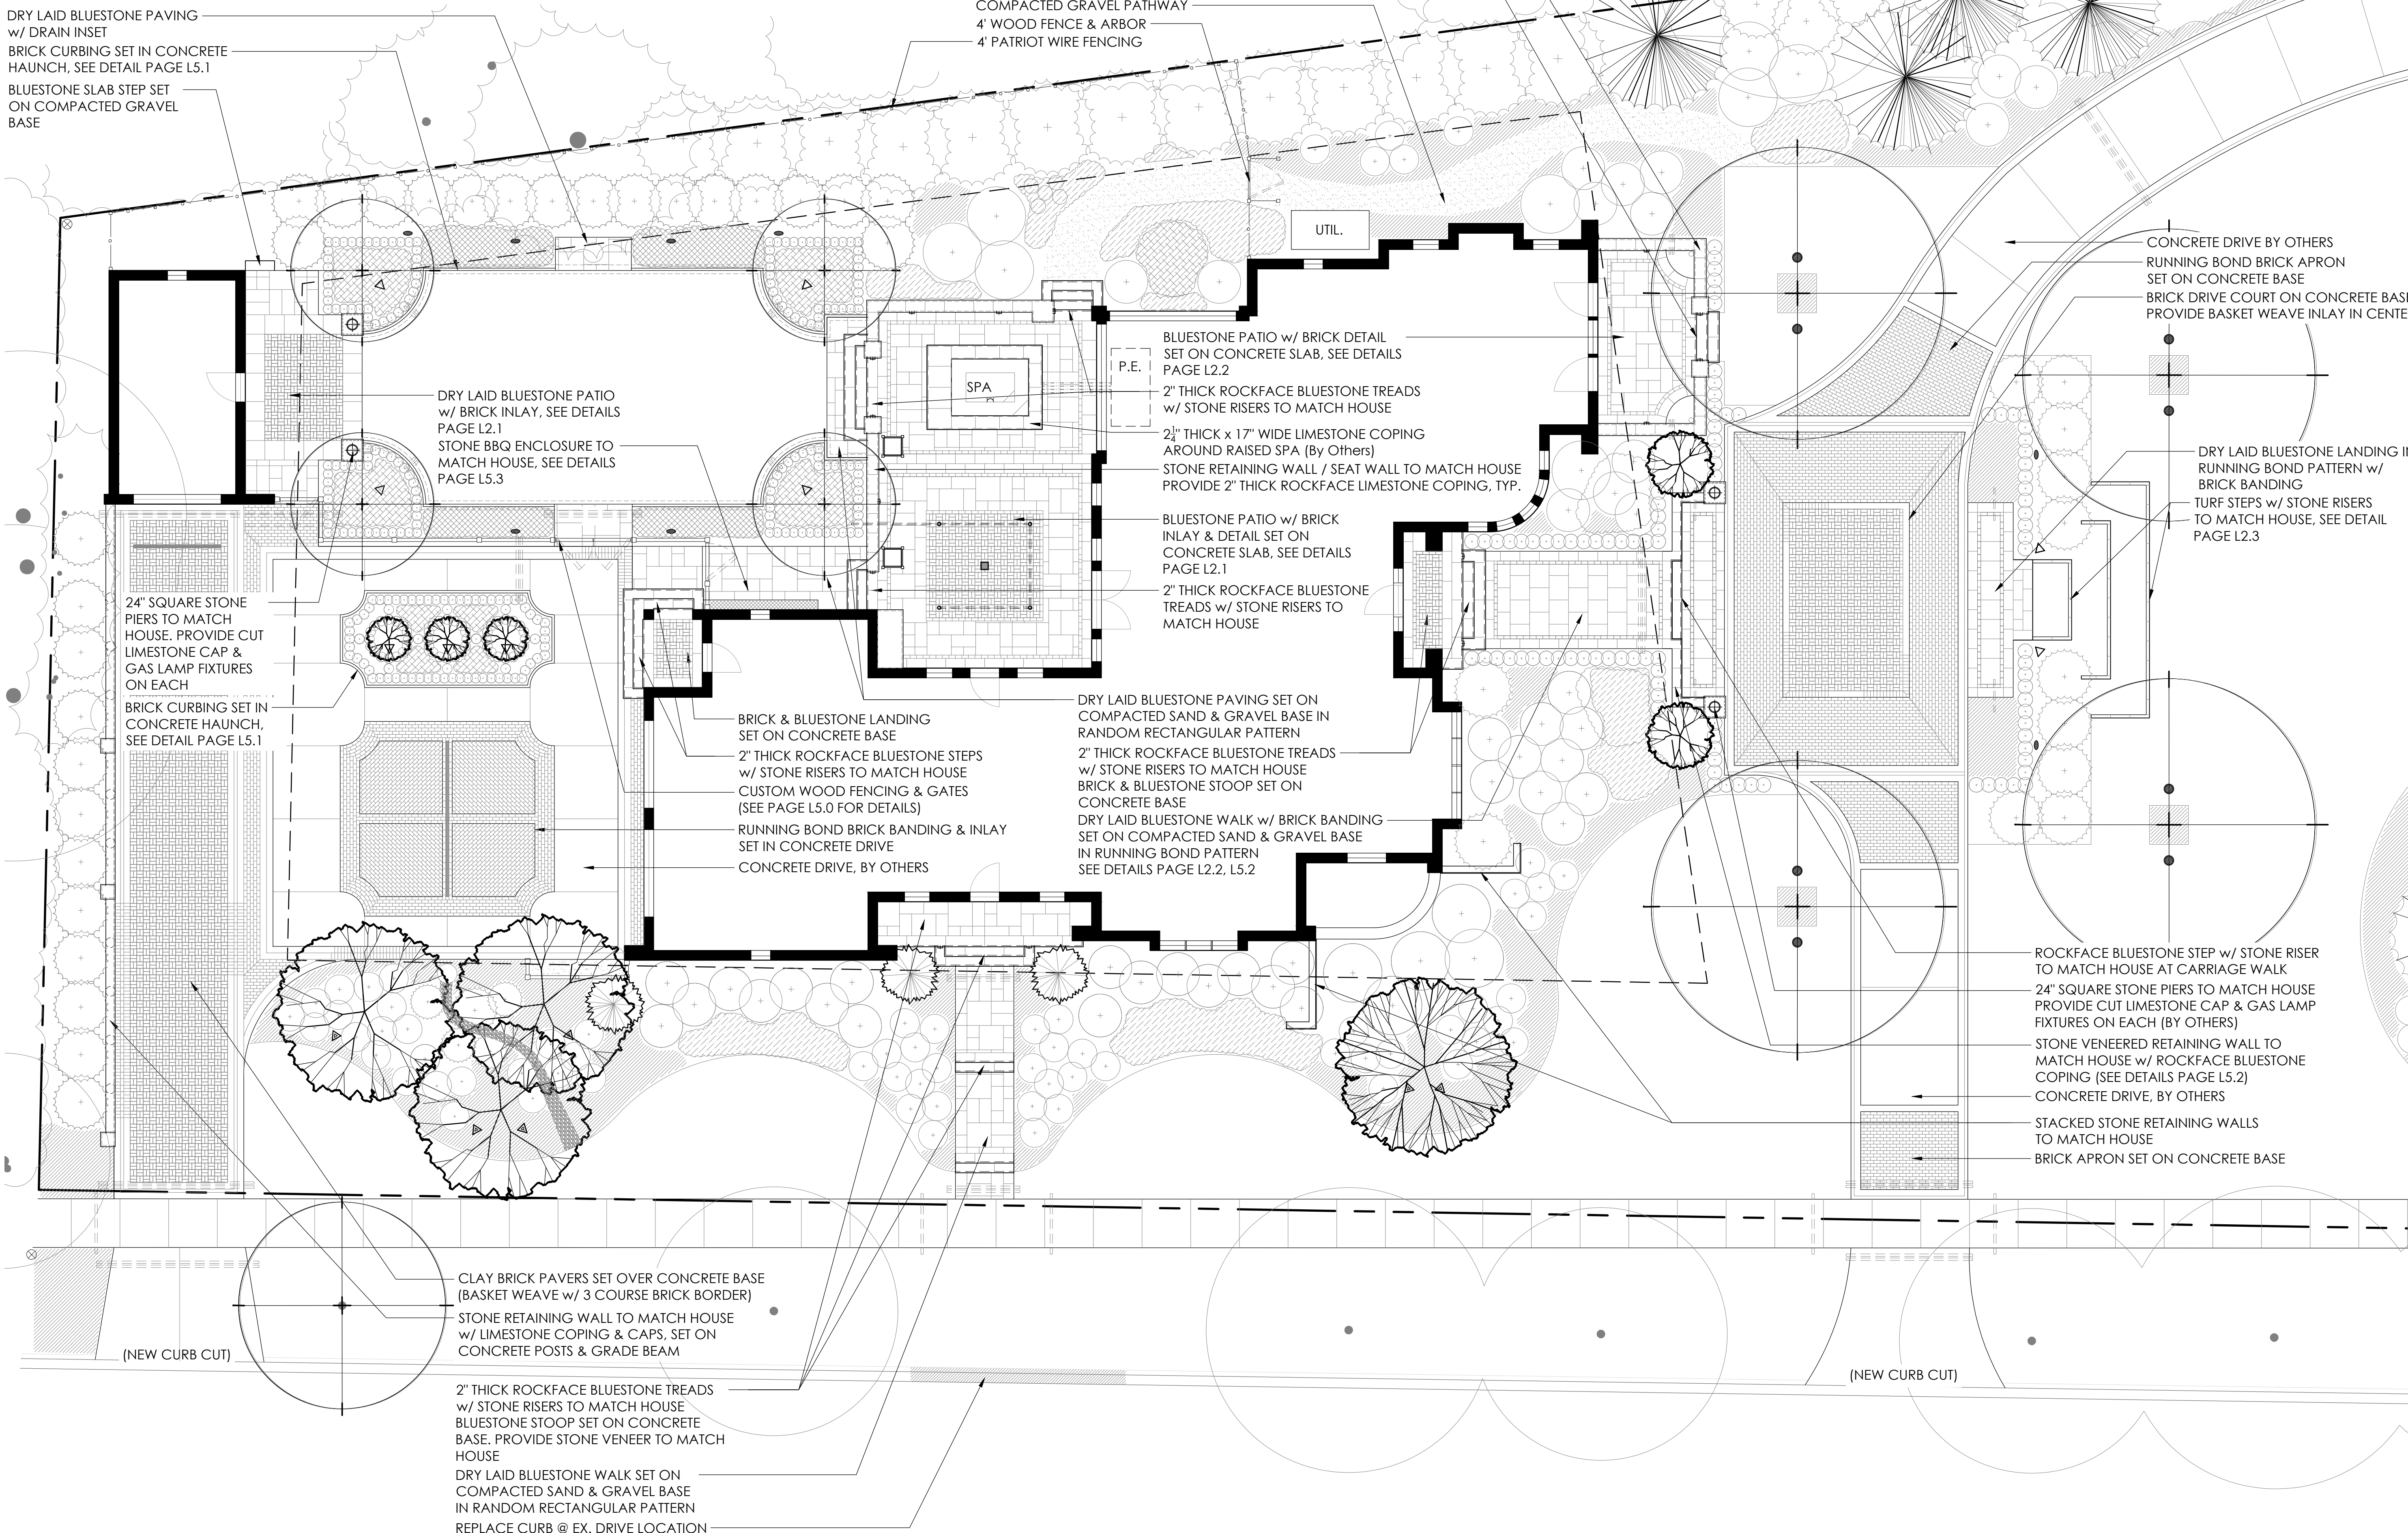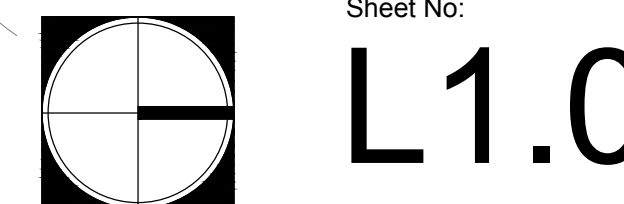

CLAY BRICK PAVERS SET OVER CONCRETE BASE (BASKET WEAVE w/ 3 COURSE BRICK BORDER)
 STONE RETAINING WALL TO MATCH HOUSE w/ LIMESTONE COPING & CAPS, SET ON CONCRETE POSTS & GRADE BEAM

2" THICK ROCKFACE BLUESTONE TREADS w/ STONE RISERS TO MATCH HOUSE
 BLUESTONE STOOP SET ON CONCRETE BASE. PROVIDE STONE VENEER TO MATCH HOUSE
 DRY LAID BLUESTONE WALK SET ON COMPACTED SAND & GRAVEL BASE IN RANDOM RECTANGULAR PATTERN
 REPLACE CURB @ EX. DRIVE LOCATION

(NEW CURB CUT)

(NEW CURB CUT)